




- G20 GRASS (G1 - G38)
- S3 SHRUBS (S1 - S17)
- B2 BEDDING PLANTS (B1 - B3)
- He1 HEDGING (He1 - He4)
- T3
+ TREES (T1 - T9)
- H1 HARD AREAS (H1 - H45)
- H.A. PROPERTIES
- BOUNDARY LINE

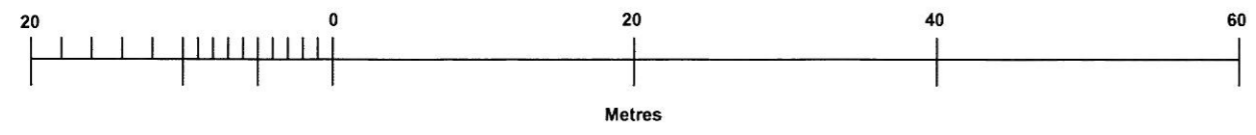

Copyright © 2010
CD Environmental Design Ltd.
All rights reserved.

project title ATRIUM INITIATIVES ASSET MANAGEMENT PROJECT	job/drawing nr. 10 / 1274 / AY - 09
drawing title CROSSHOUSE	scale: 1:500 drawn M.D. checked R.M.V. date SEPT. 2010

