
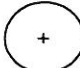







Project title: **ATRIUM INITIATIVES ASSET MANAGEMENT PROJECT**  
 drawing title: **MAX WOOD ROAD, GALSTON**  
 job/drawing nr: **10/1274 / AY - 13**

scale: **1:500** drawn: **M.D.** checked: **R.M.V.** date: **FEB 2011**

Copyright © 2010  
 CD Environmental Design Ltd  
 All rights reserved

-  **HARD AREAS**
-  **TREES**
-  **H.A. PROPERTIES**
-  **BOUNDARY LINE**

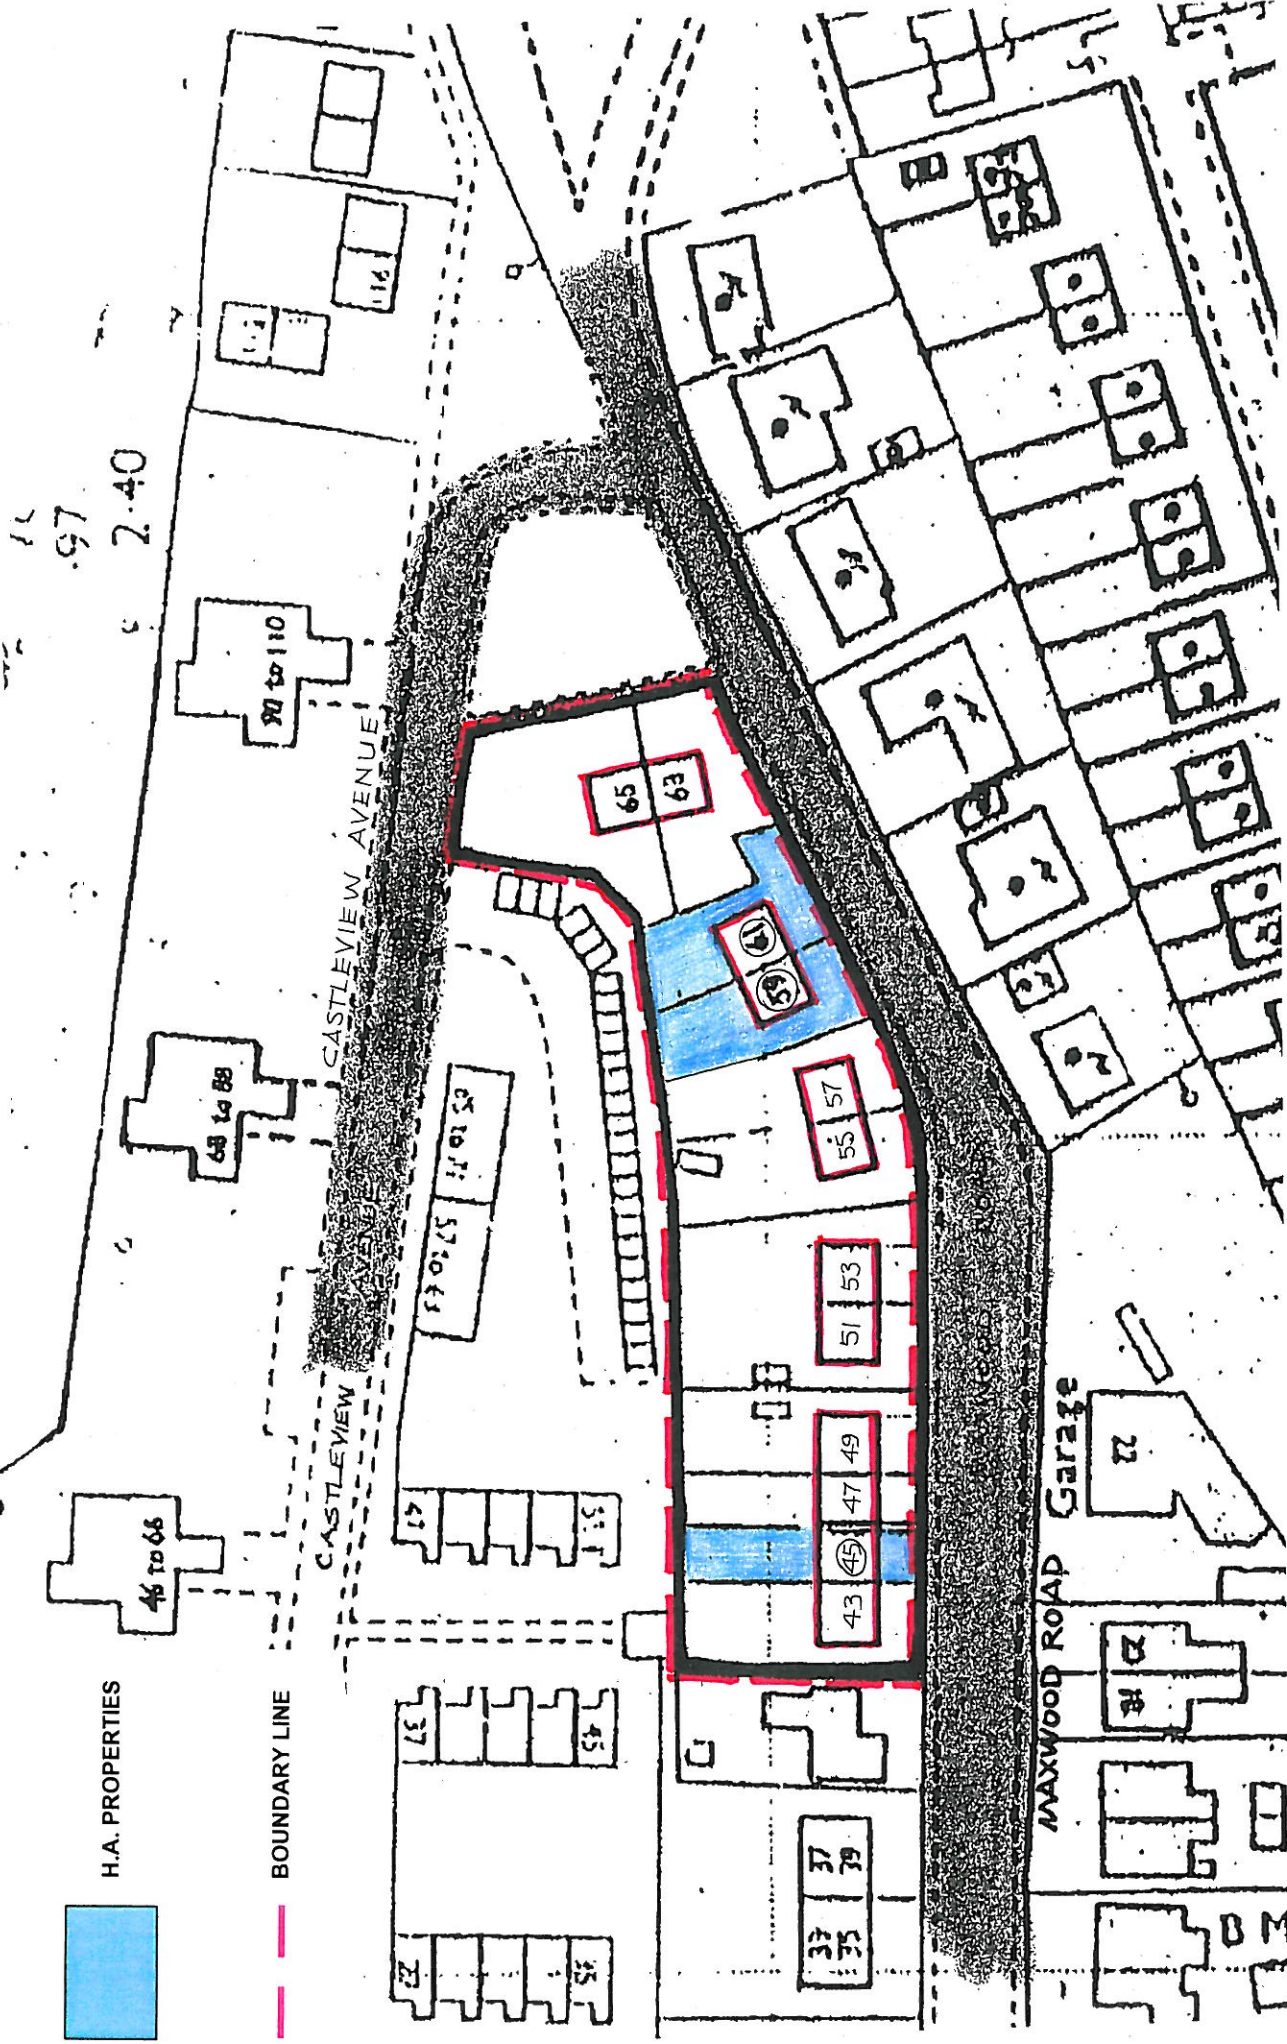

15  
 .97  
 2.40